



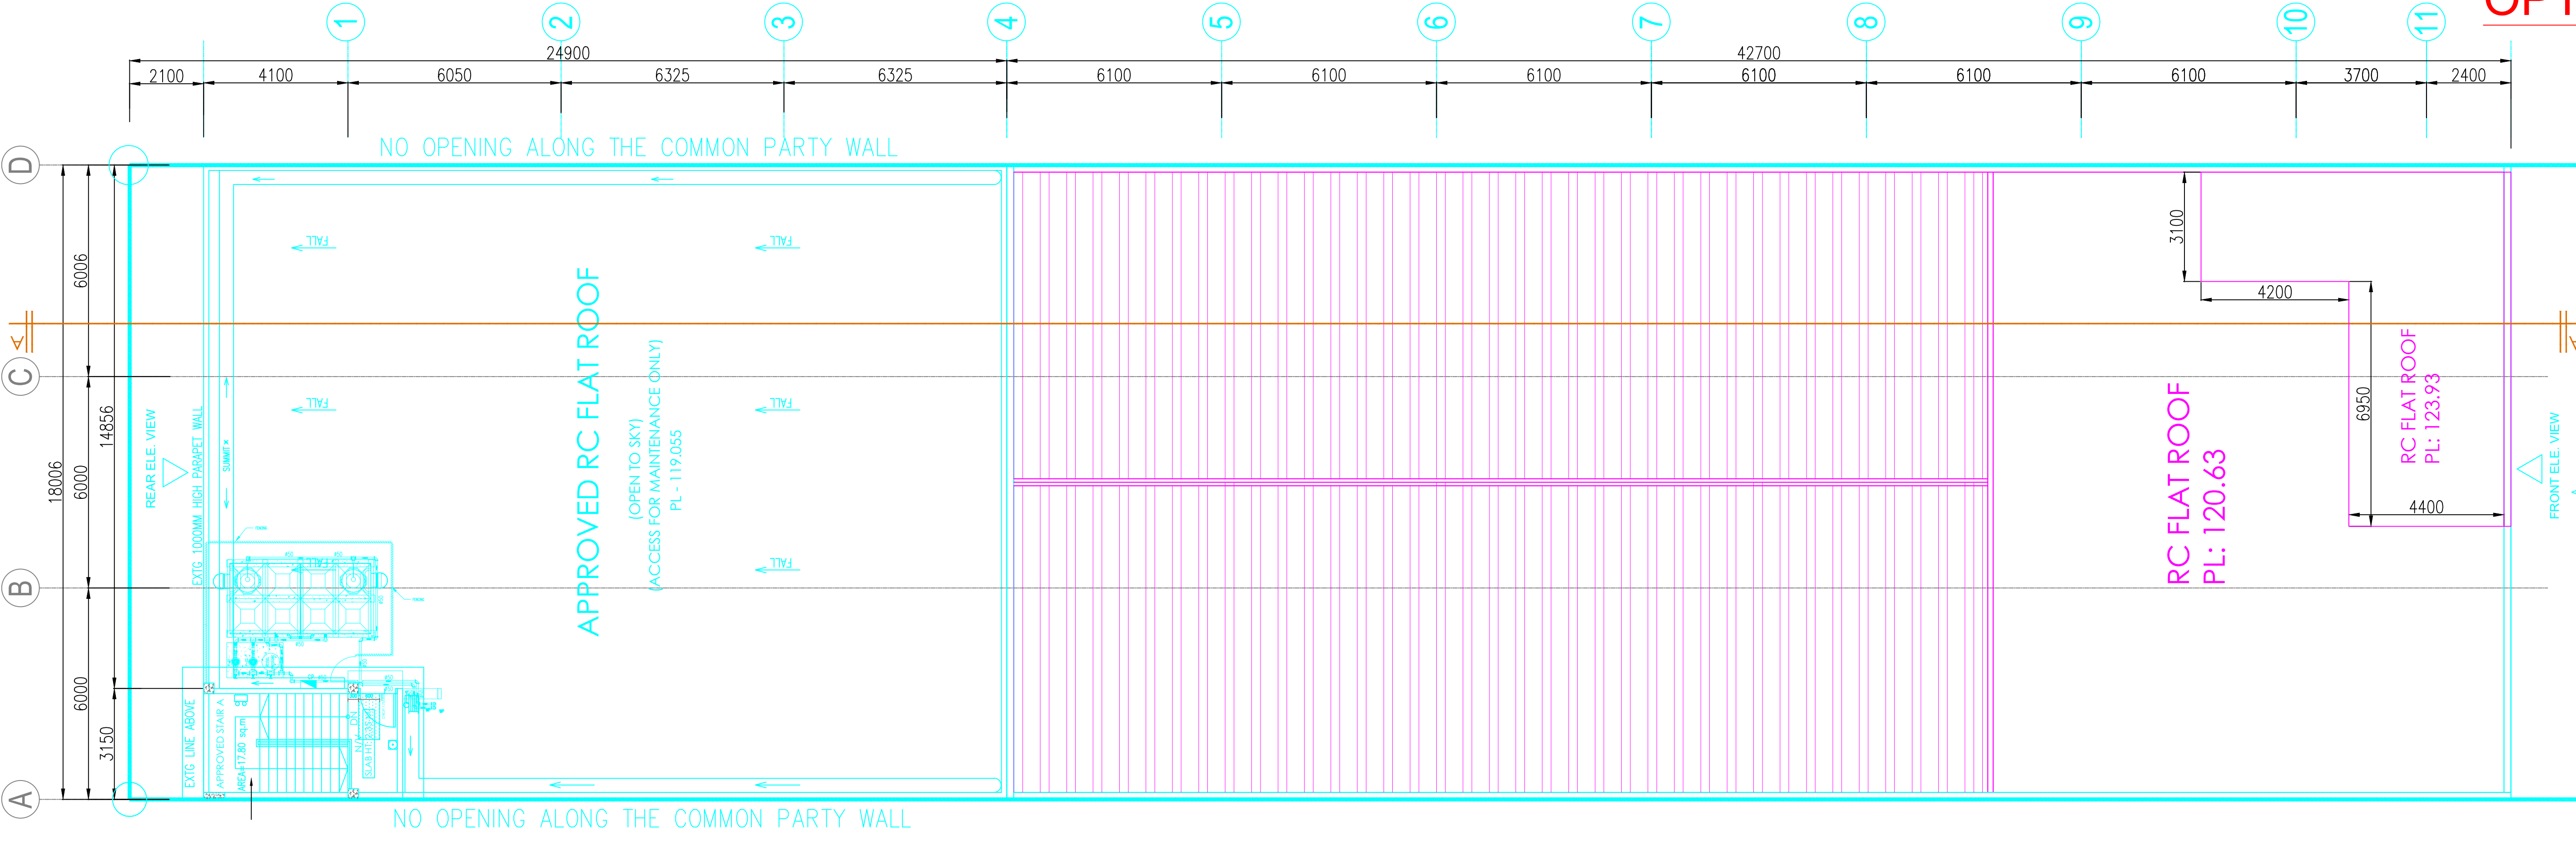

UPPER ROOF PLAN

SCALE: 1:150

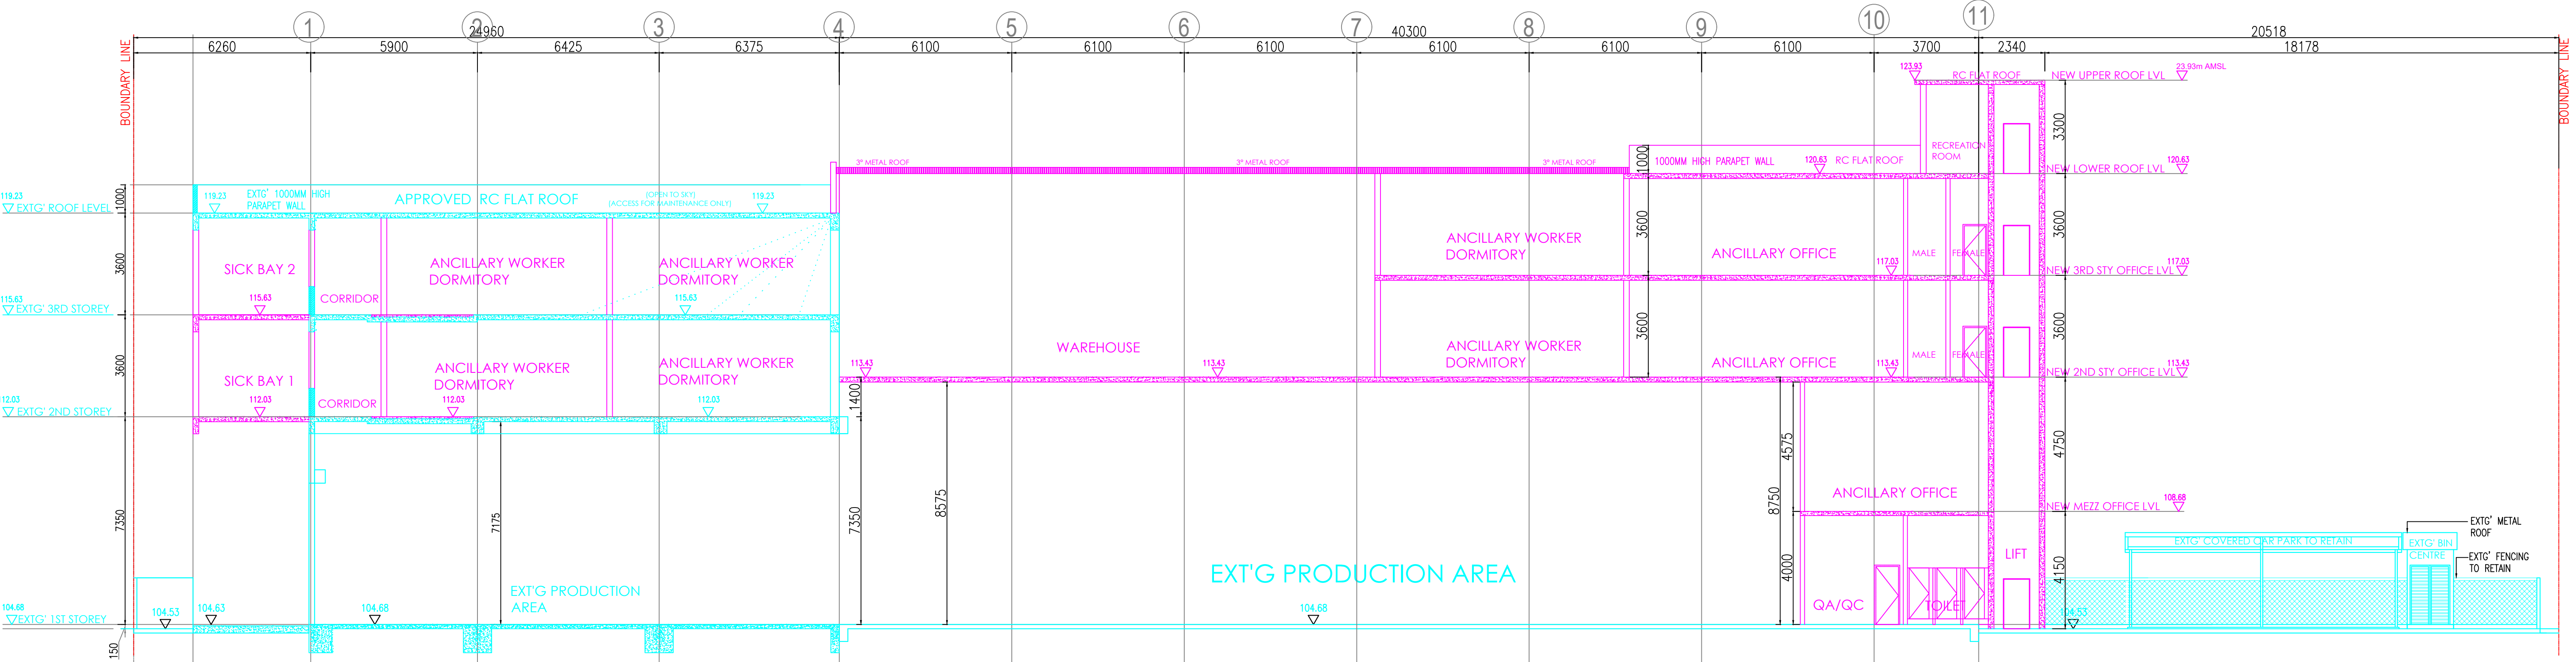

SECTION "A - A"

SCALE: 1:150