



OPTION - A

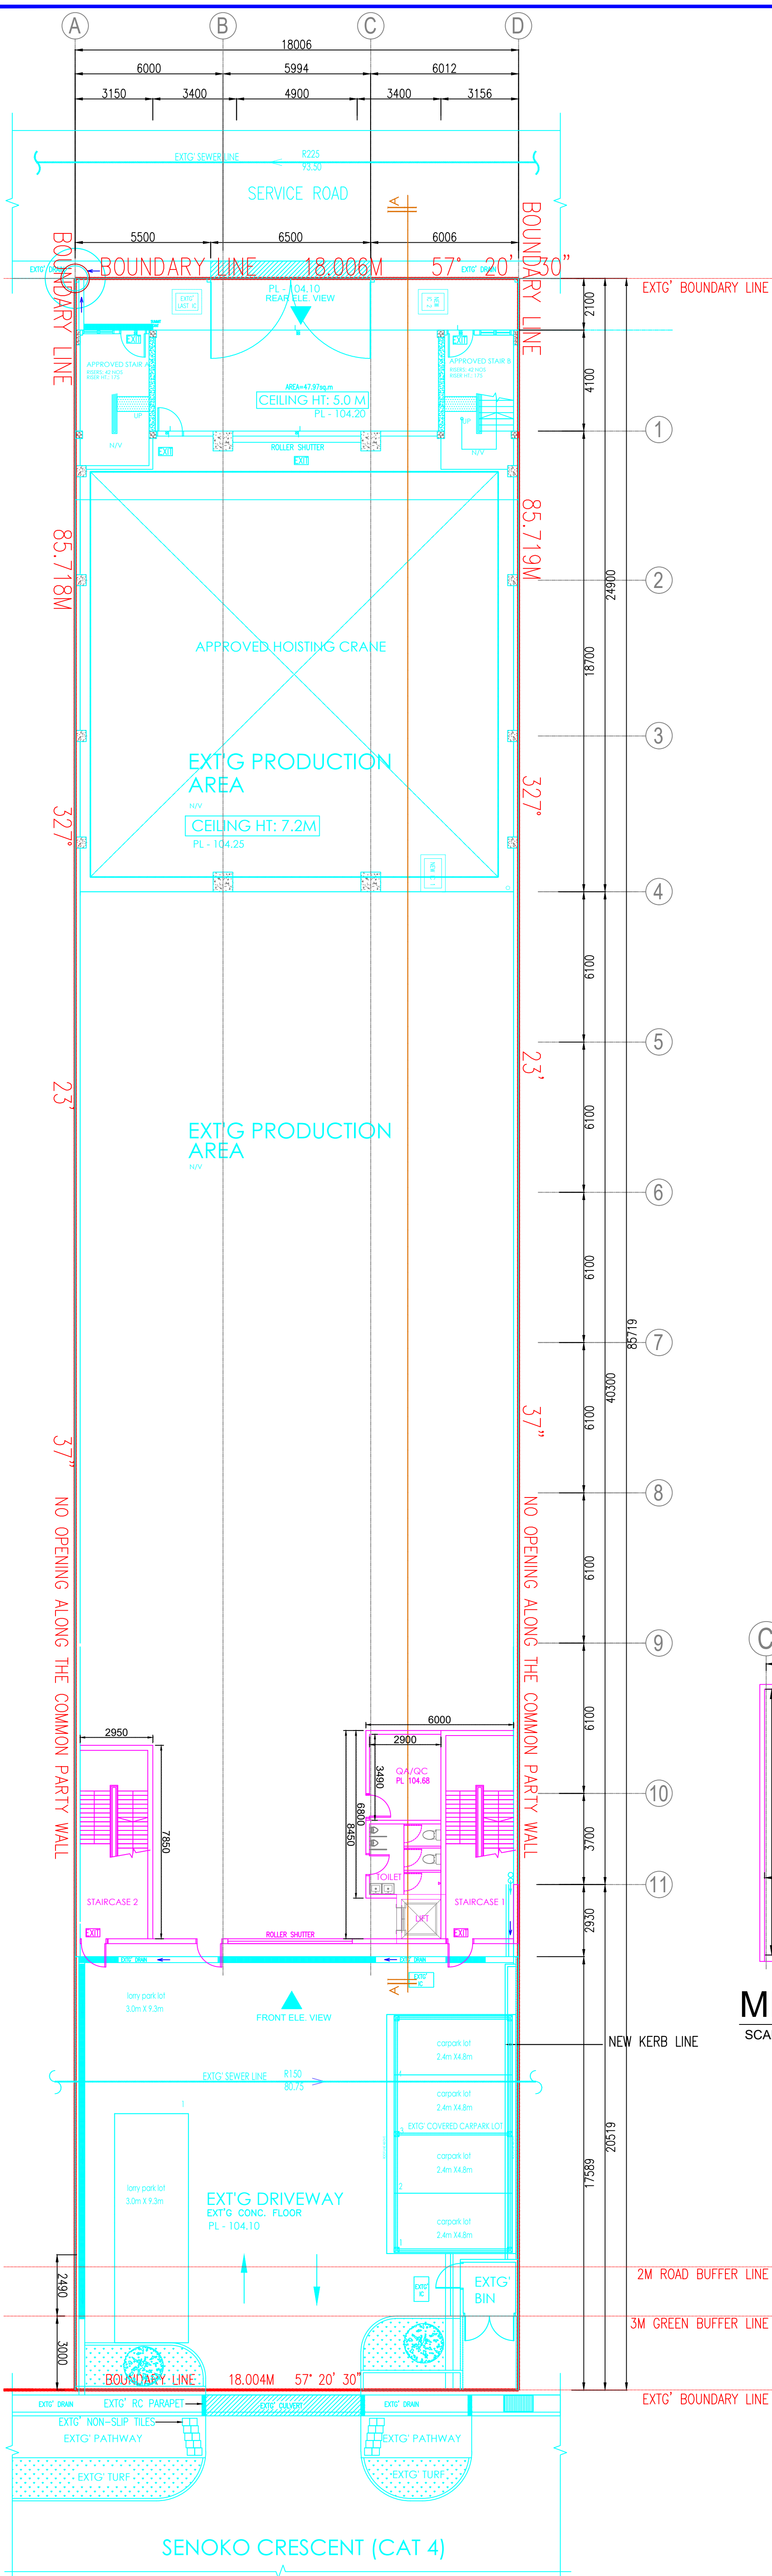

1ST STOREY PLAN

SCALE: 1:150
BUILDING PROTECTED BY AUTOMATIC ALARM SYSTEM

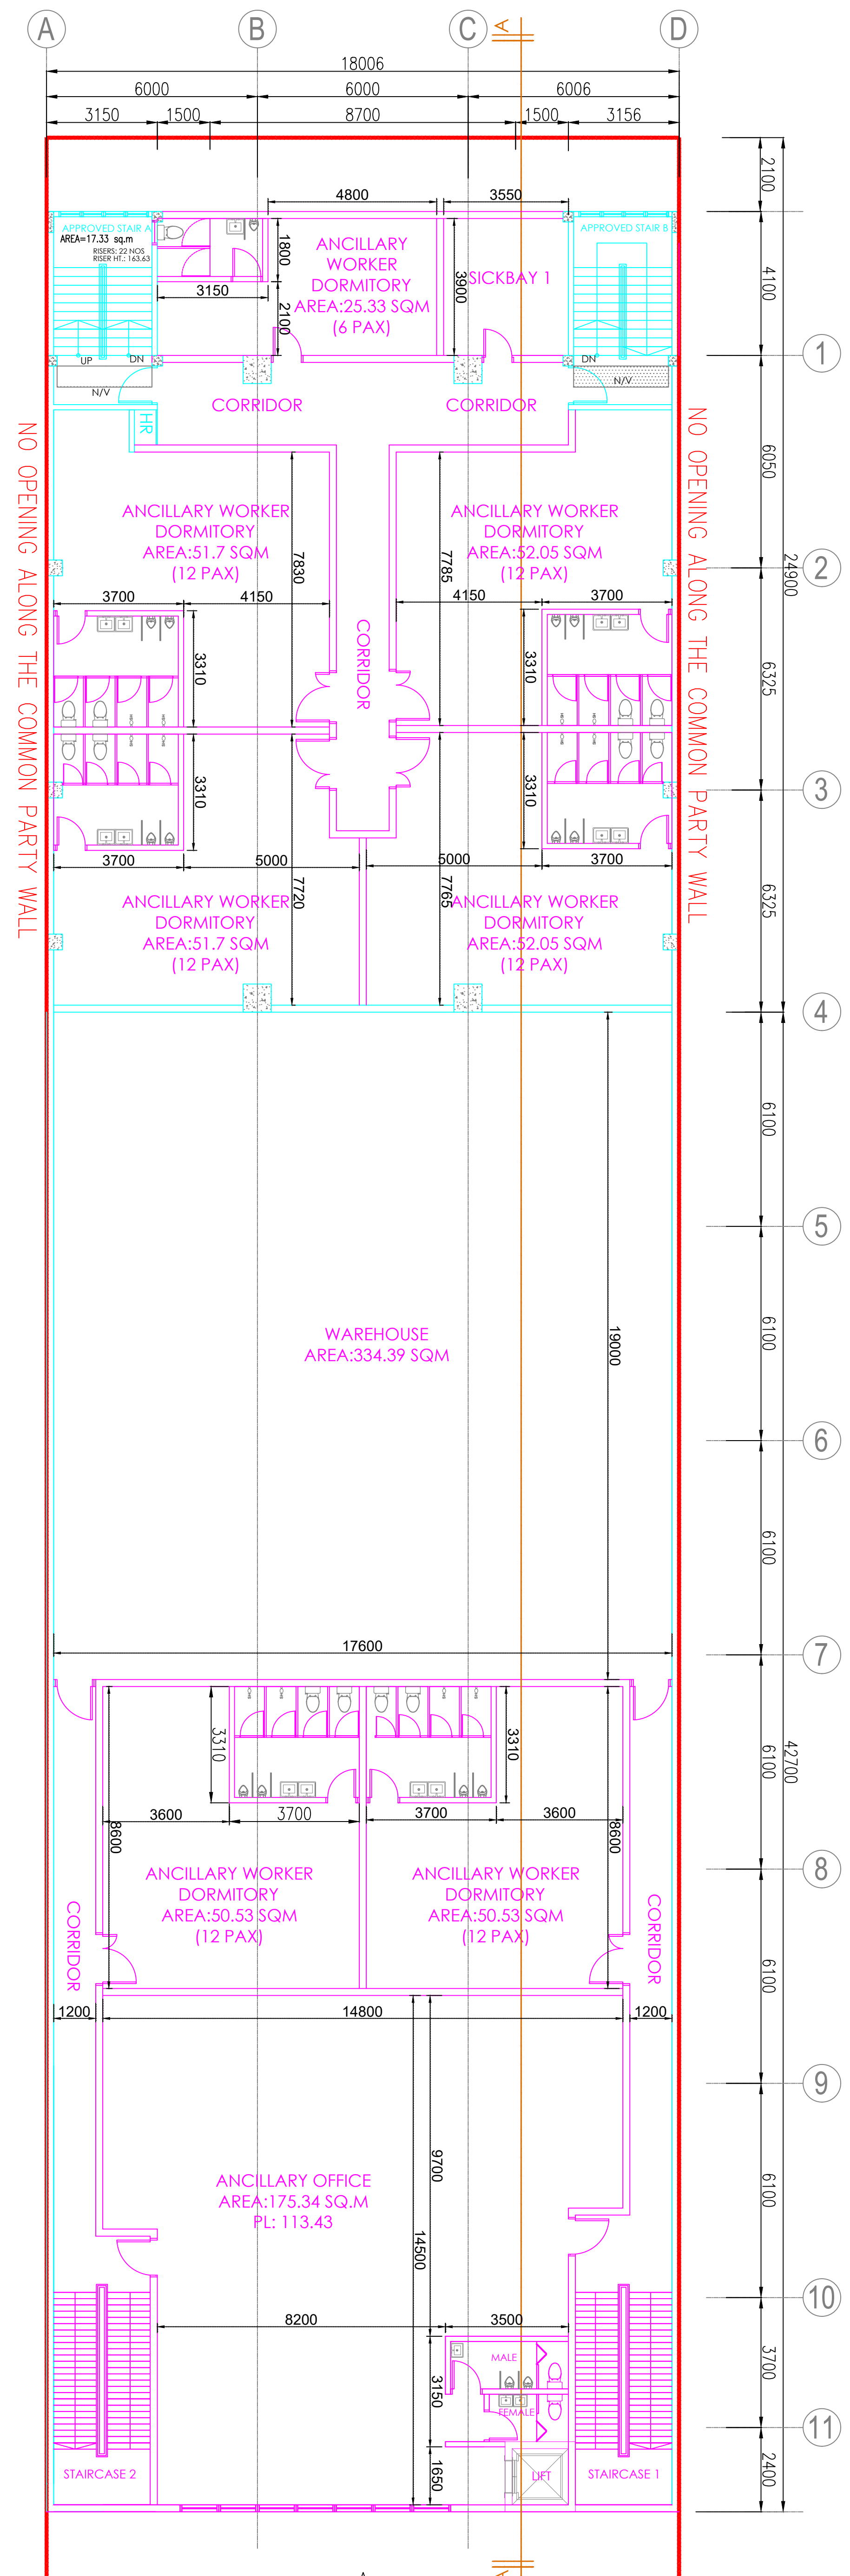

2ND STOREY PLAN

SCALE 1 : 100
BUILDING PROTECTED BY AUTOMATIC ALARM SYSTEM